


Renoplast K100R

DRIP EDGE

K100R drip edge is part of ECO K100R system designed for floors finished with porcelain pavers fixed with adhesive to sealing slurry waterproofing layer. K100R drip edges are compatible with Renoplast R50 gutter system.

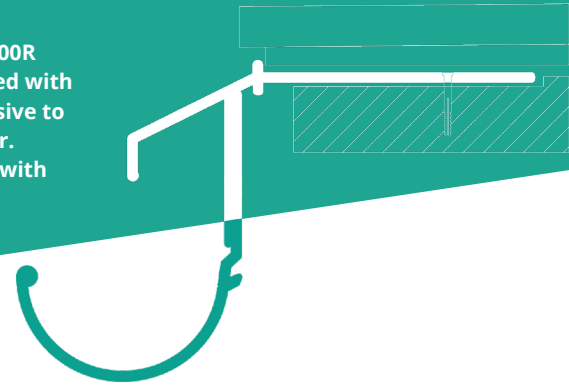

KEY FEATURES

- cost-effective profile, carefully shaped to ensure efficient evacuation of water from terraces, patios and balconies
- watertight barrier at eaves
- durable and fully corrosion-resistant
- compatible with Renoplast R50 aluminium gutters


TECHNICAL DATA

BODY	made of AW 6060 aluminium alloy
WEIGHT	approx. 500 g/m (linear meter)
COATING	consisting of 0.6 - 1.2 g/m ² conversion coating and min. 60 µm polyester powder coating

INSTALLATION TOOLS

You will need the following tools: folding ruler, spirit level, knife, electric drill, hand-held mixer, steel plastering trowel, string line, pencil, spatula, metal handsaw or circular saw. Circular saw should be equipped with an aluminium cutting blade to cut without damaging the coating.

AUXILIARY COMPONENTS

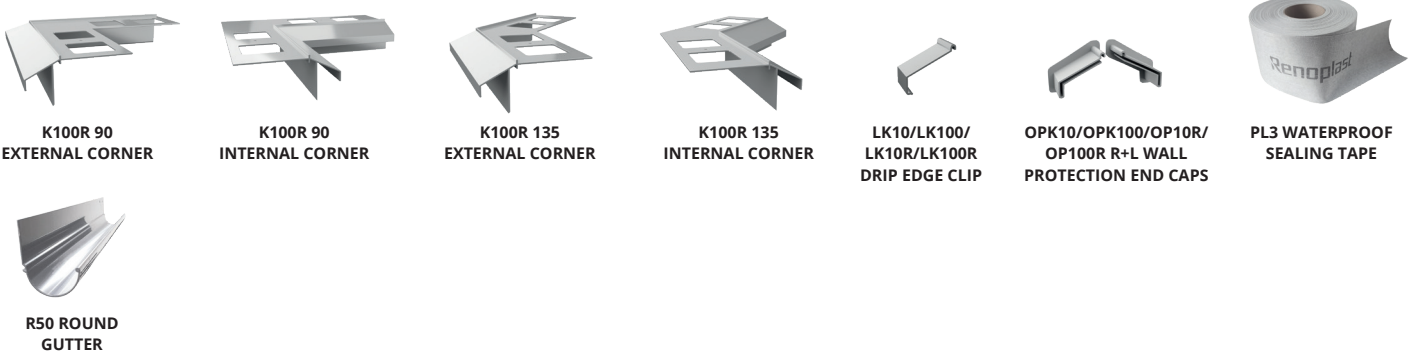

SUBSTRATE

The substrate must be sound, level and clean. Screeds should be of min. C20 strength and should cure for 28 days. A recess, 3mm deep by 80 mm wide, should be formed around the perimeter to allow setting the drip edge flush with the screed top surface. This recess may be blocked out with Renoplast blockout strip (supplied on request) in the case of new screed layers. In existing screeds the recess should be made by milling to the required depth and width.


AMBIENT CONDITIONS DURING INSTALLATION

The ambient conditions should be as typically required for waterproofing and installation work.

Renoplast K100R

DRIP EDGE

K100R drip edge is part of ECO K100R system designed for floors finished with porcelain pavers fixed with adhesive to sealing slurry waterproofing layer. K100R drip edges are compatible with Renoplast R50 gutter system.

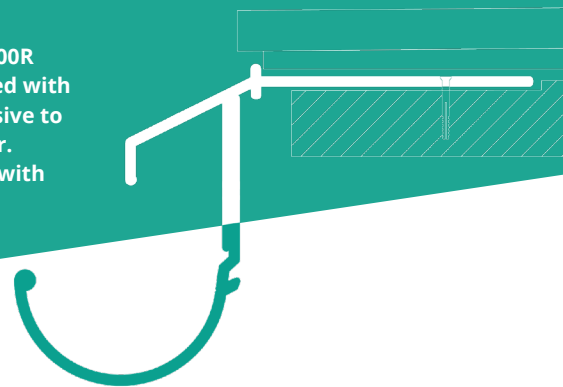

COLOURS

Standard colours: dusty grey RAL 7037, graphite grey RAL 7024, grey brown RAL 8019. Other colours from RAL Classic chart are available on request.

INSTALLATION

The drip edges should be set on sealing slurry or flexible sealant and secured in place with plastic plugs. Follow the installation guide available at: <https://www.renoplast.pl/download>.

SEE PRODUCT →



INSTALLATION GUIDELINES


Protect the paint coat from damage during installation. Reject damaged components. Any dirt should be removed from the surfaces using water and non-abrasive cloth. Wet materials, such as sealing slurry or tile adhesive should be removed from outer surfaces before drying. The manufacturer shall not be liable for any damage resulting from product misuse or using inadequate auxiliary materials or tools. All work must be in compliance with construction plans, product data sheet, relevant standards, good construction practice and safety requirements.

MAINTENANCE GUIDELINES


During use clean the trims at least twice a year. For cleaning use clean water and non-abrasive cloth. Do not use highly acidic or highly alkaline cleaners or surfactants which may react with aluminium. Do not use organic solvents containing esters, ketones, aromatic compounds, glycol esters, chlorinated hydrocarbons, etc. After cleaning rinse the surfaces with cold clean water. Do not use salt or other de-icing chemicals near the trims. We recommend to check the condition of the relevant terrace, patio and balcony components every six months. Immediately remove any defects.

DIMENSIONS


CROSS-SECTION:

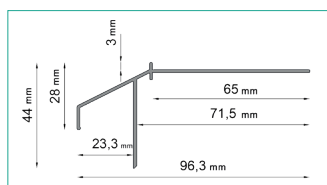


K100R DRIP EDGE

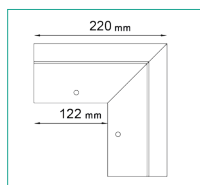


K100R 90
EXTERNAL CORNER

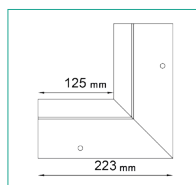


K100R 90
INTERNAL CORNER

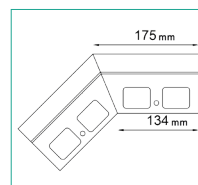


K100R 135
EXTERNAL CORNER

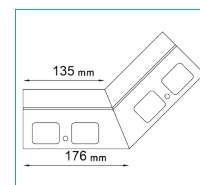

K100R 135
INTERNAL CORNER

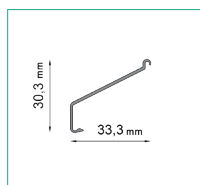

LK10/LK100/LK10R/
LK100R DRIP EDGE CLIP

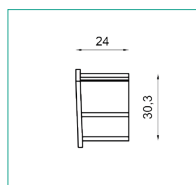


OPK10/OPK100/OP10R/
OP100R R+L WALL
PROTECTION END CAPS


Renoplast K100R

DRIP EDGE


K100R drip edge is part of ECO K100R system designed for floors finished with porcelain pavers fixed with adhesive to sealing slurry waterproofing layer. K100R drip edges are compatible with Renoplast R50 gutter system.

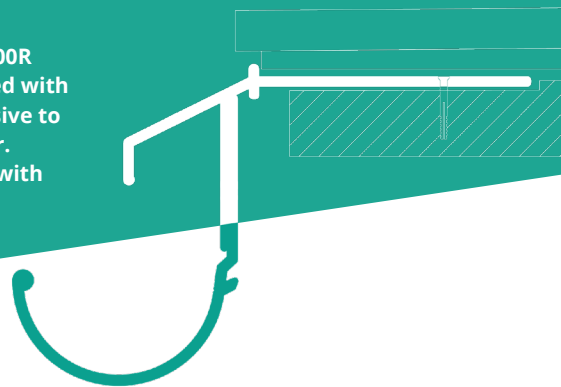

INSTALLATION EXAMPLE

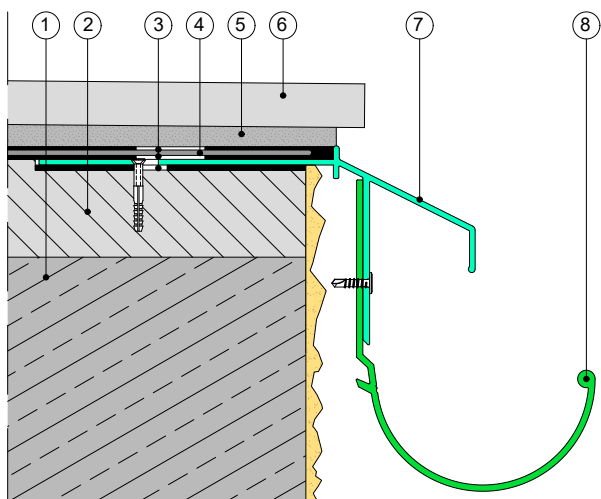

1. Structural slab
2. 1.5-2% sloping layer
3. Sealing slurry
4. PL3 waterproof sealing tape
5. Deformable tile adhesive
6. Porcelain pavers
7. K100R drip edge
8. R50 round gutter

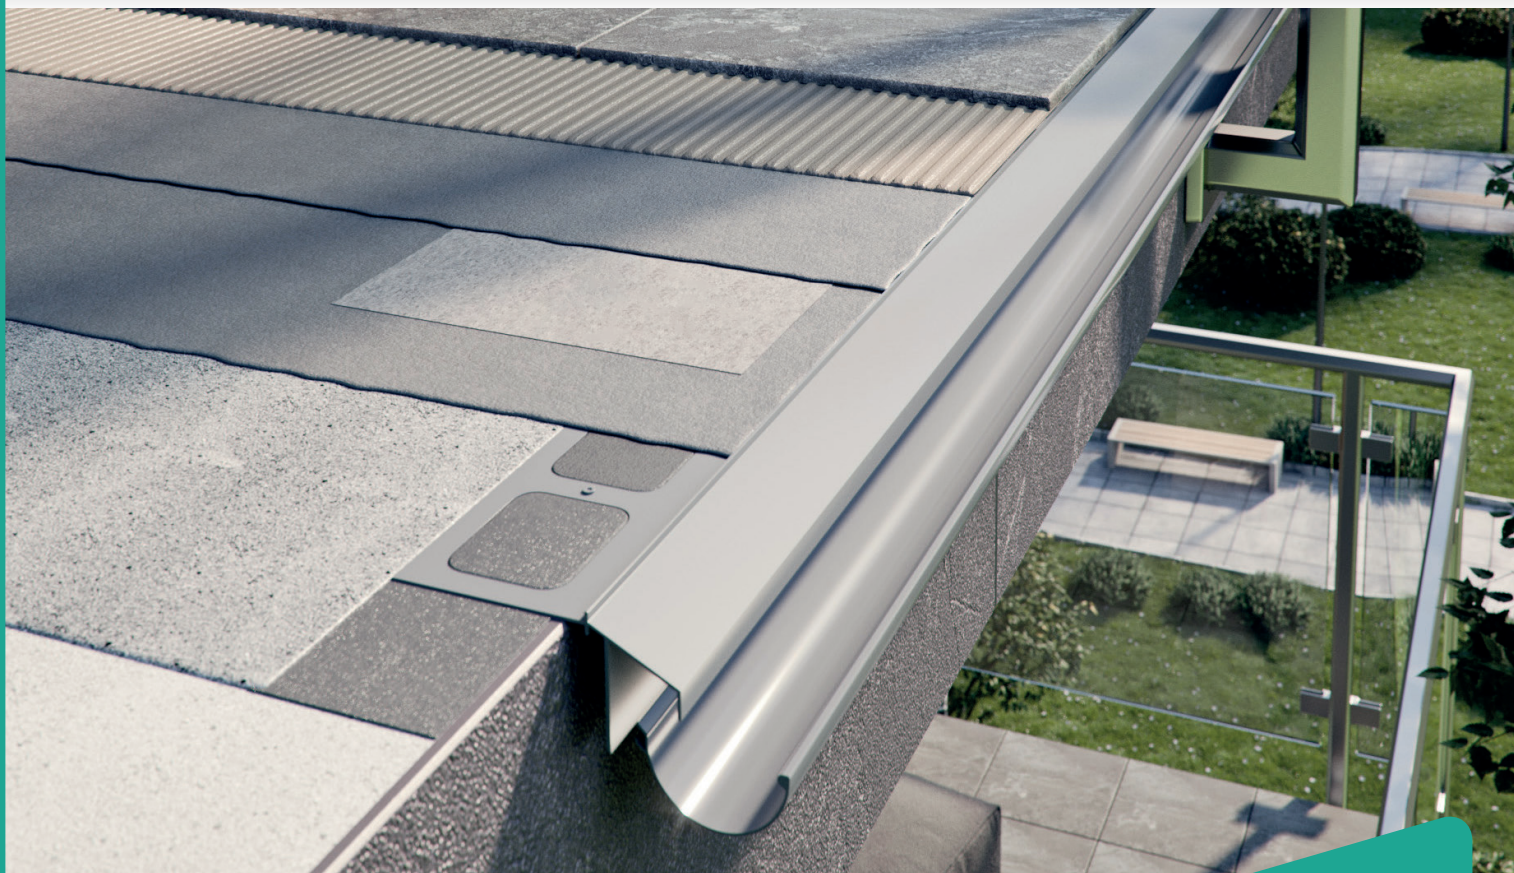

Notes:

Edition: 8.05.2026. This product brochure supersedes all previous editions. It gives recommendations for standard application conditions only, and thus must not be used in place of installation drawings. Suitability of our products for particular conditions should be verified by the contractor. The actual product specifications may vary slightly due to allowable process or tool dimension changes. Materials used in combination with Renoplast products must be obtained from reputable sources. Our liability for any omissions or inaccuracies of the data given in this brochure is limited to gross disinformation or negligence.

Renoplast

RENOPLAST Sp. z o.o.
phone: +48 697 635 580
office@renoplast.pl
www.renoplast.pl/en

